


Project:	Proposed Lab. design
Location:	Akor PHC, Akamkpa L.G.A, Cross River State


Comment(s)/Note(s)

Drawing & Design:	Construction Supervisor Victor C. Yusuf (Arc)
Project Validation:	Project Coordination Coulibaly Ouonna
Technical Validation:	Logistics Coordination Ali Gado
Project Manager:	Logistics Manager Joseph Tamba

Date: APRIL, 2024

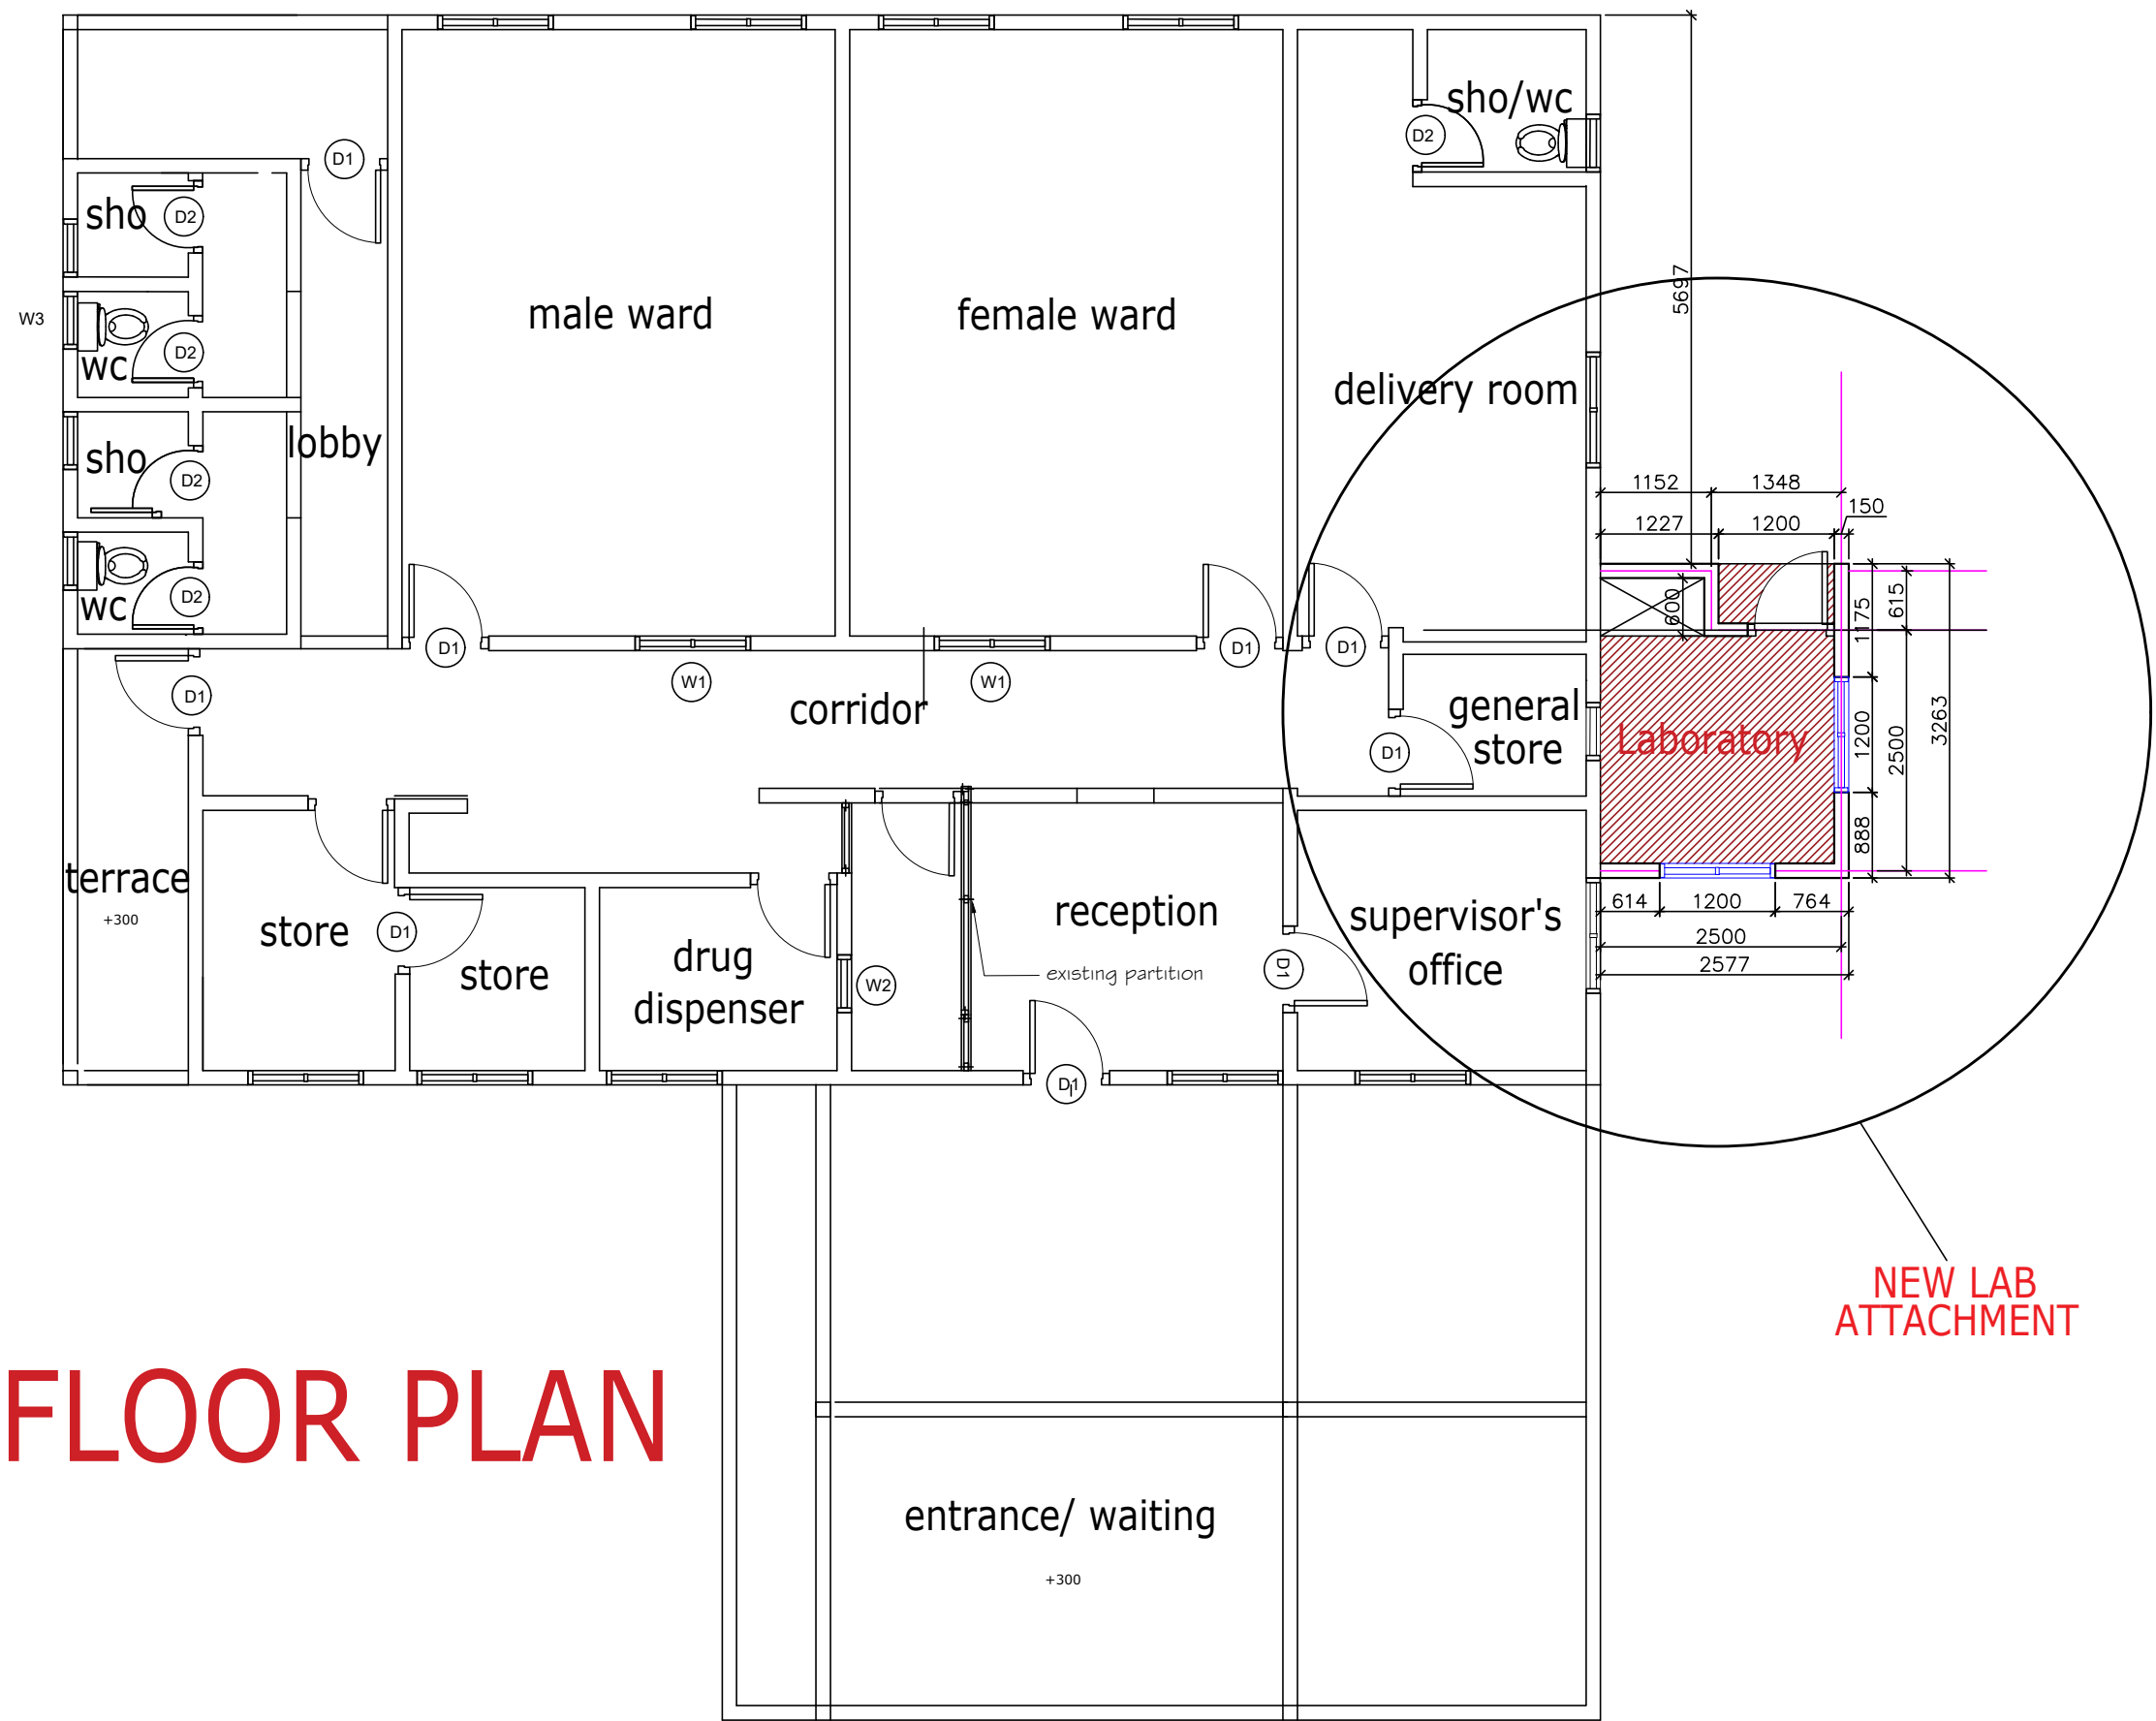

FLOOR PLAN

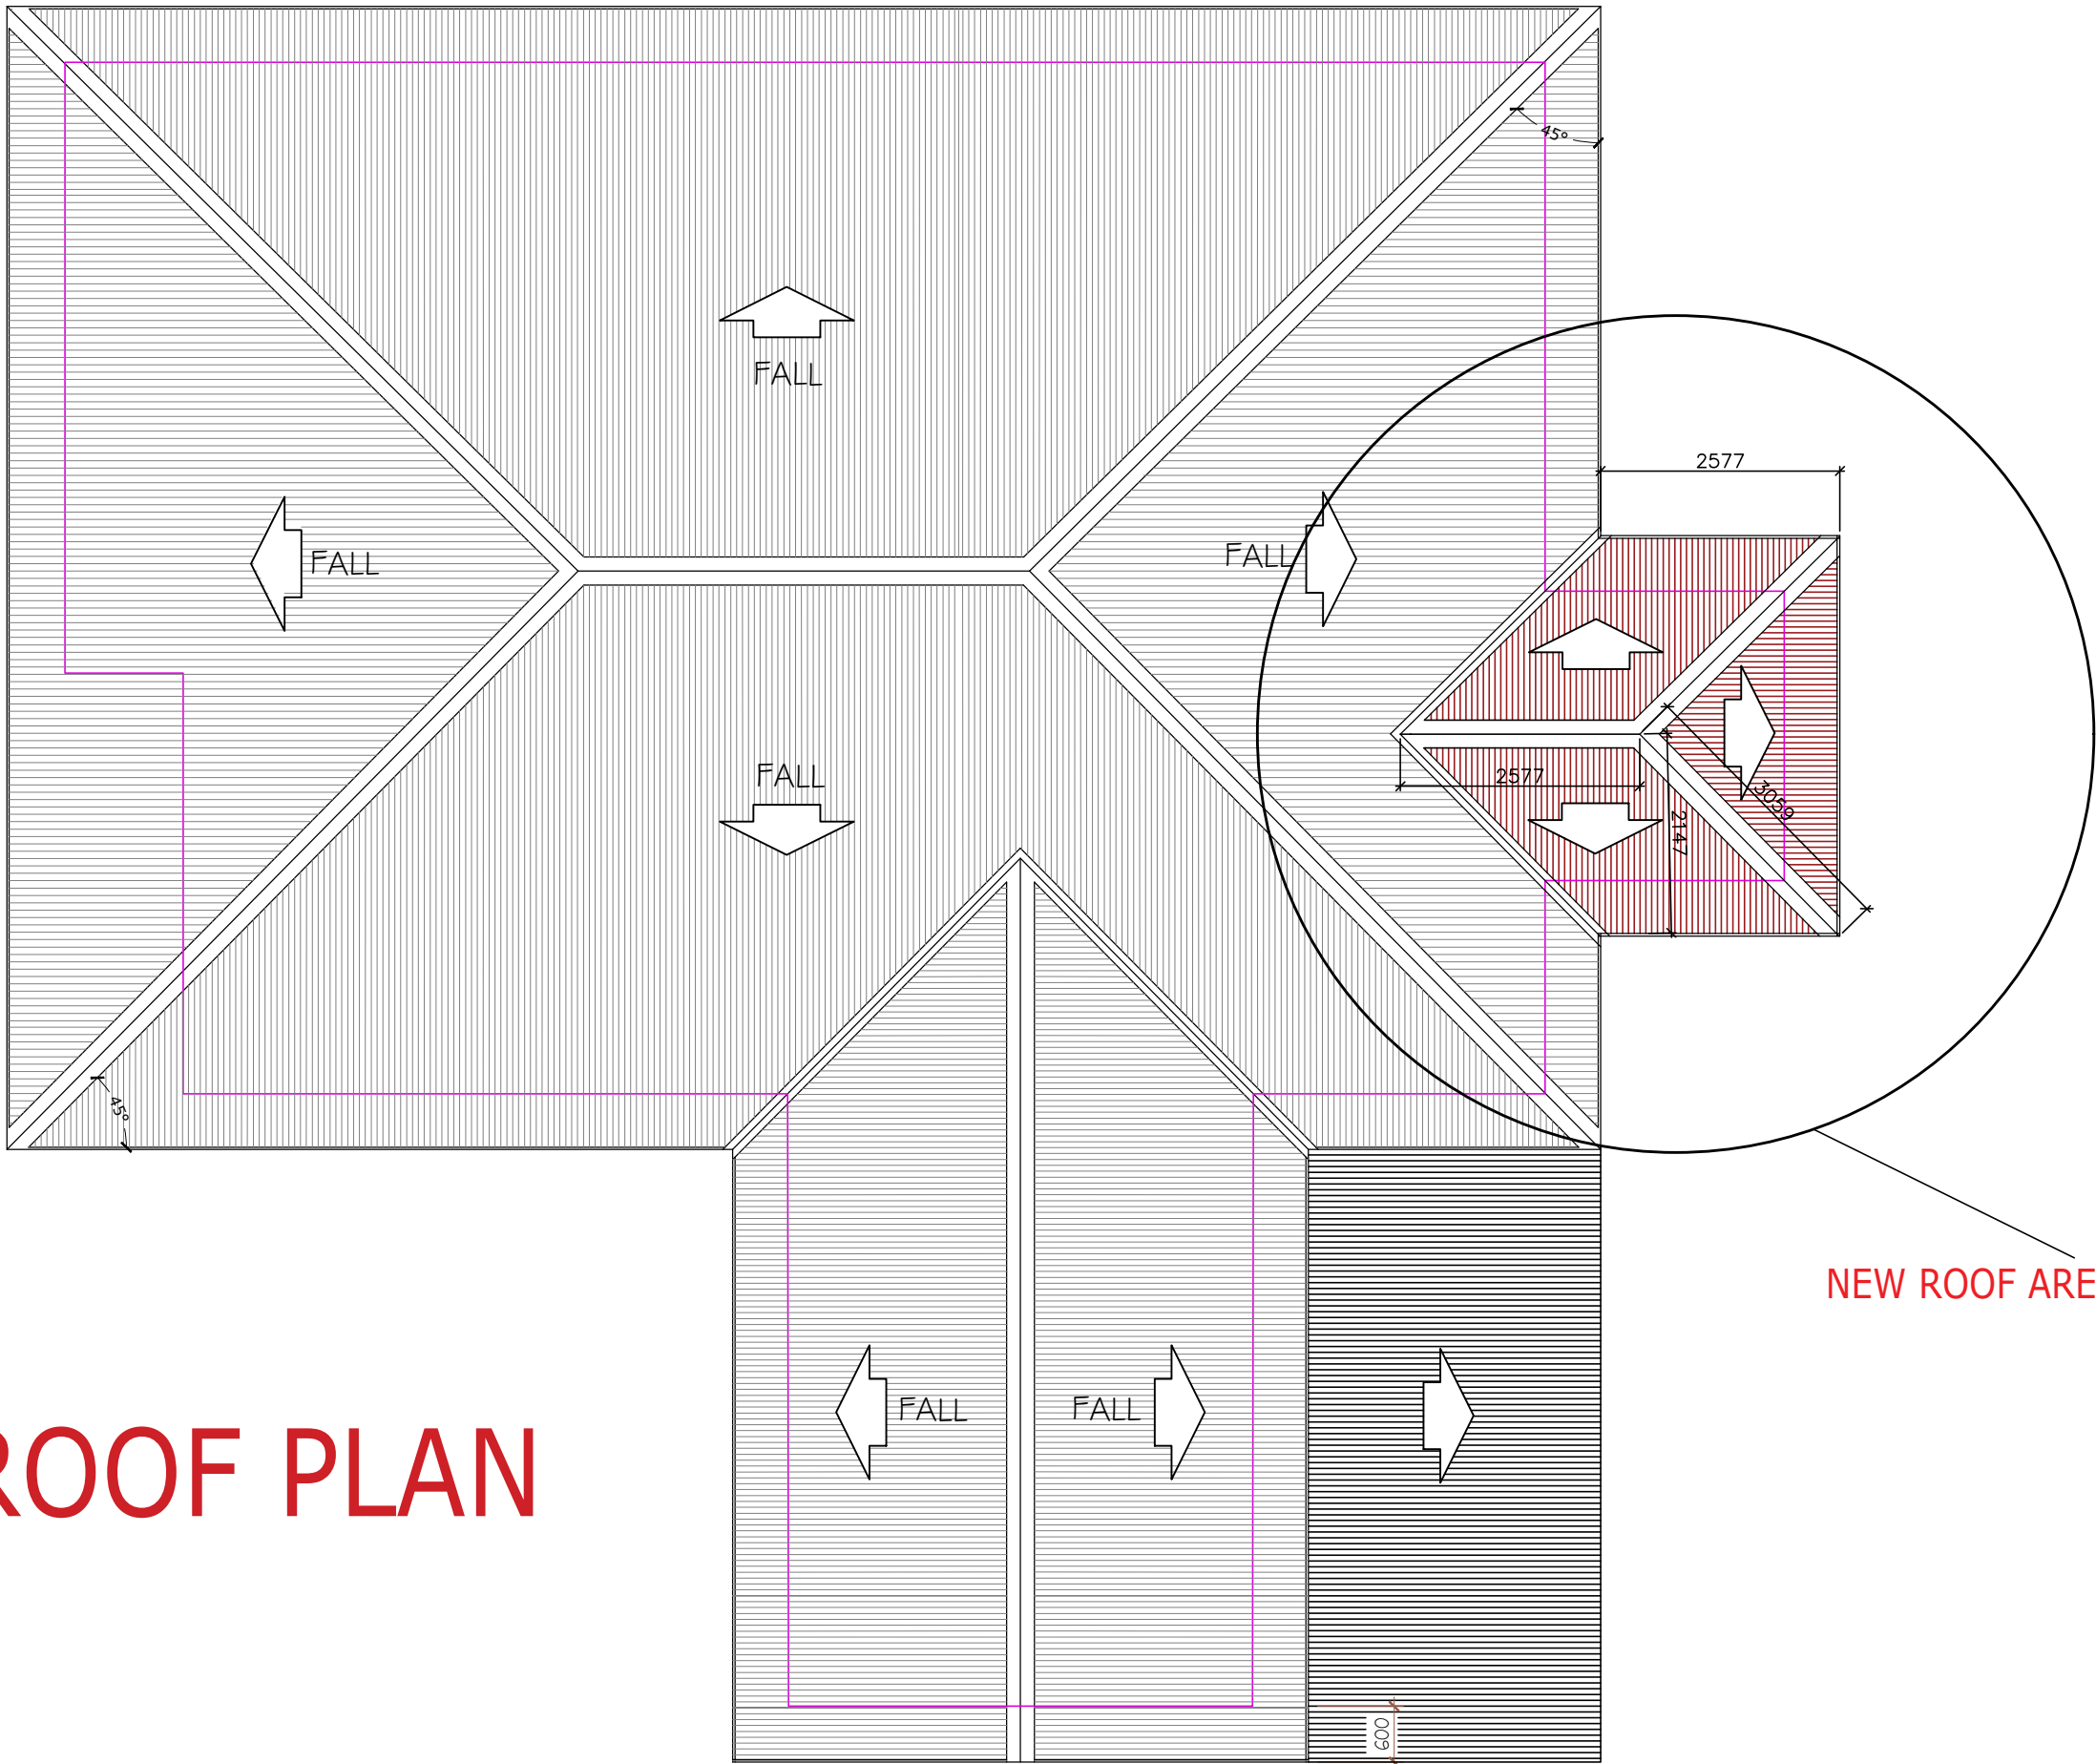

ROOF PLAN

Project:

Proposed Lab. design

Location:

Akor PHC, Akamkpa L.G.A, Cross River State

Comment(s)/Note(s)


Drawing & Design:	Construction Supervisor Victor C. Yusuf (Arc)
Project Validation:	Project Coordination Coulibaly Ouonna
Technical Validation:	Logistics Coordination Ali Gado
Project Manager:	Logistics Manager Joseph Tamba

Date: APRIL, 2024

Project:
 Proposed Lab. design
 Location:
 Akor PHC, Akamkpa L.G.A, Cross River State

Comment(s)/Note(s)

Drawing & Design:	Construction Supervisor Victor C. Yusuf (Arc)
Project Validation:	Project Coordination Coulibaly Ouonna
Technical Validation:	Logistics Coordination Ali Gado
Project Manager:	Logistics Manager Joseph Tamba

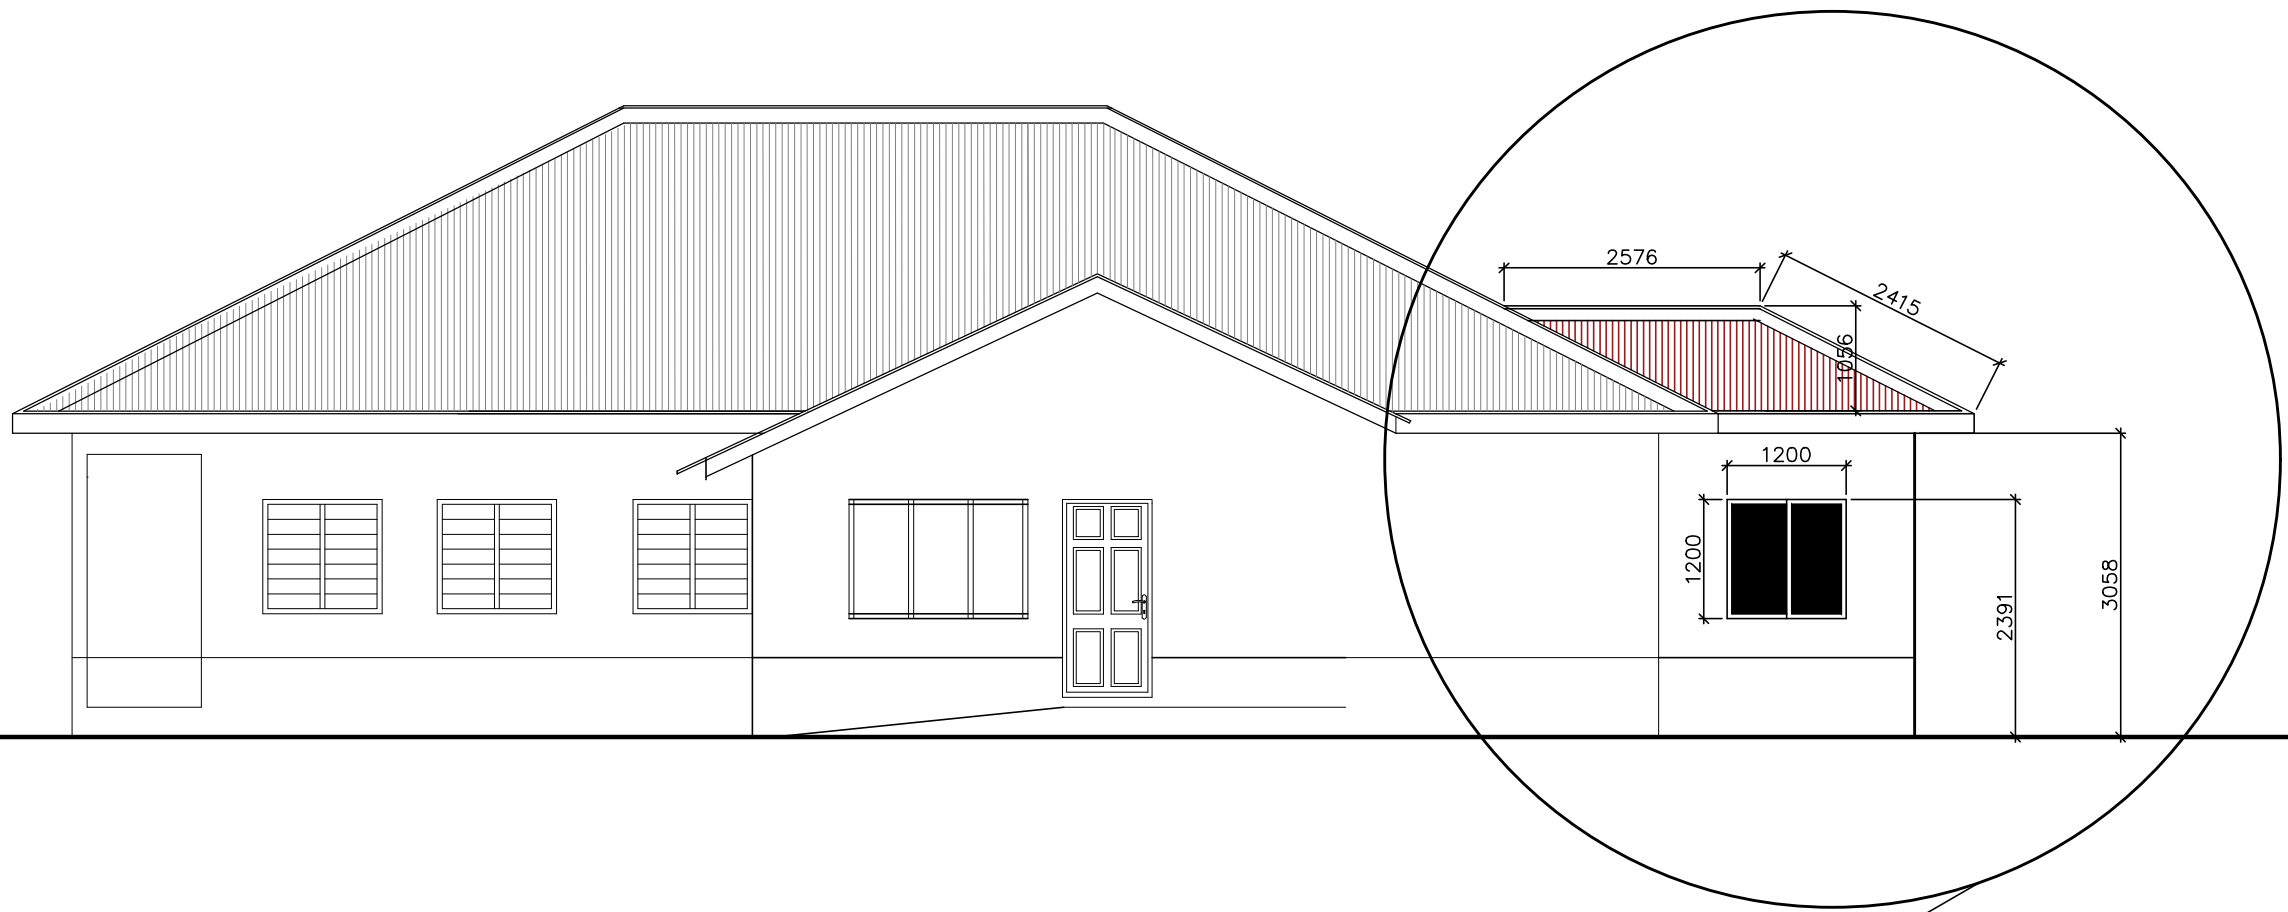

APPROACH

NEW ROOF LAB ATTACHMENT


Project:	
Proposed Lab. design	
Location:	
Akor PHC, Akamkpa L.G.A, Cross River State	

Comment(s)/Note(s)

Drawing & Design:	Construction Supervisor Victor C. Yusuf (Arc)
Project Validation:	Project Coordination Coulibaly Ouonna
Technical Validation:	Logistics Coordination Ali Gado
Project Manager:	Logistics Manager Joseph Tamba


--

Date: APRIL, 2024

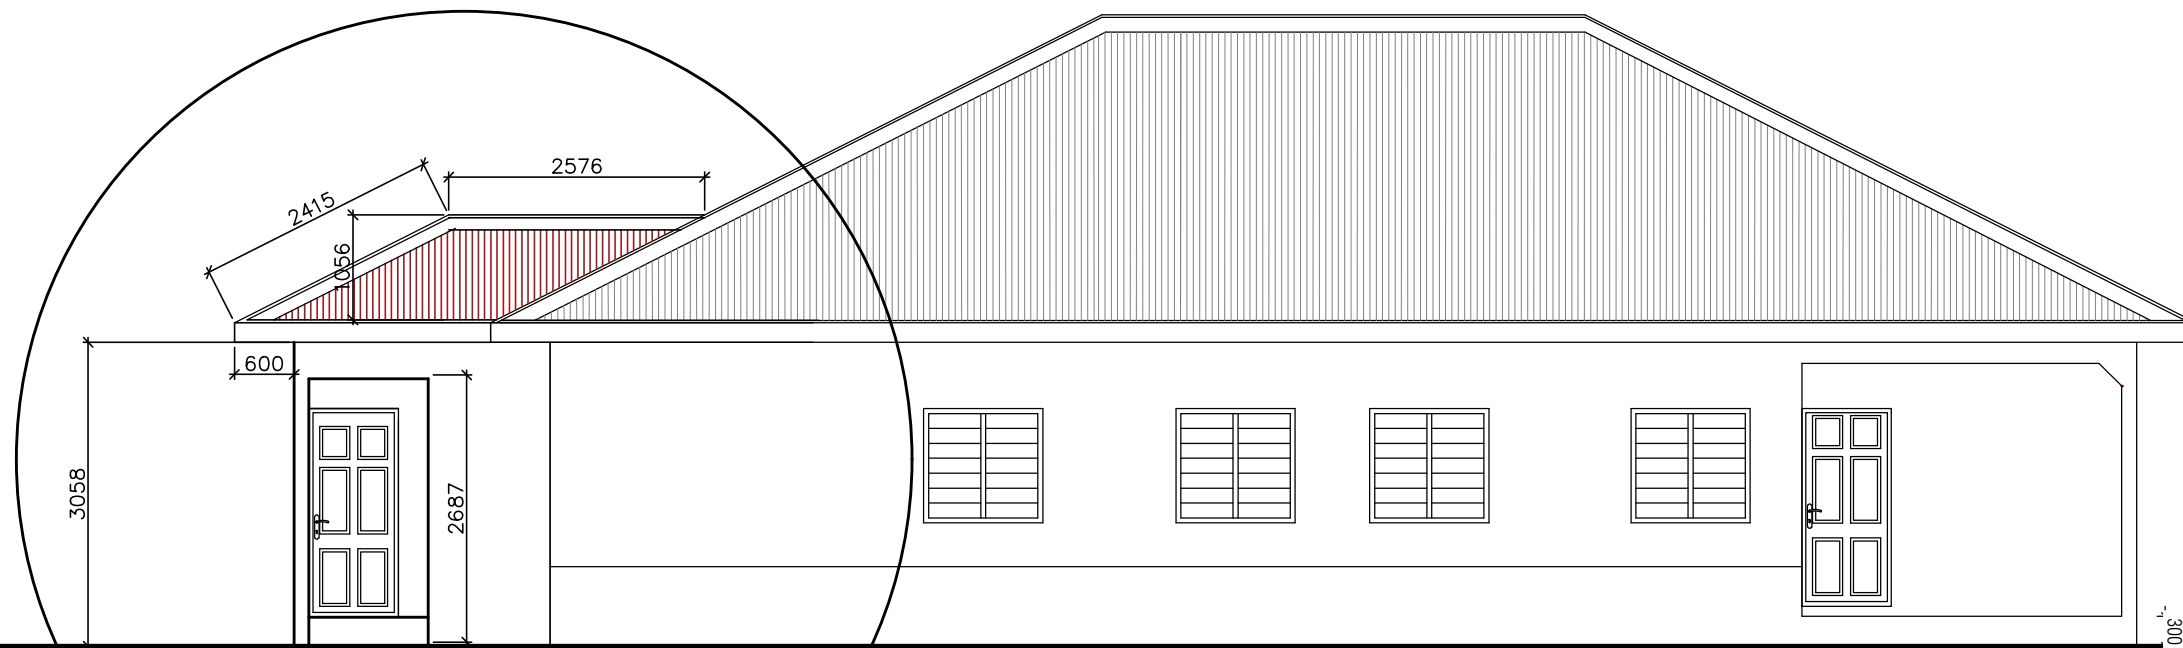

REAR VIEW

NEW ROOF LAB ATTACHMENT

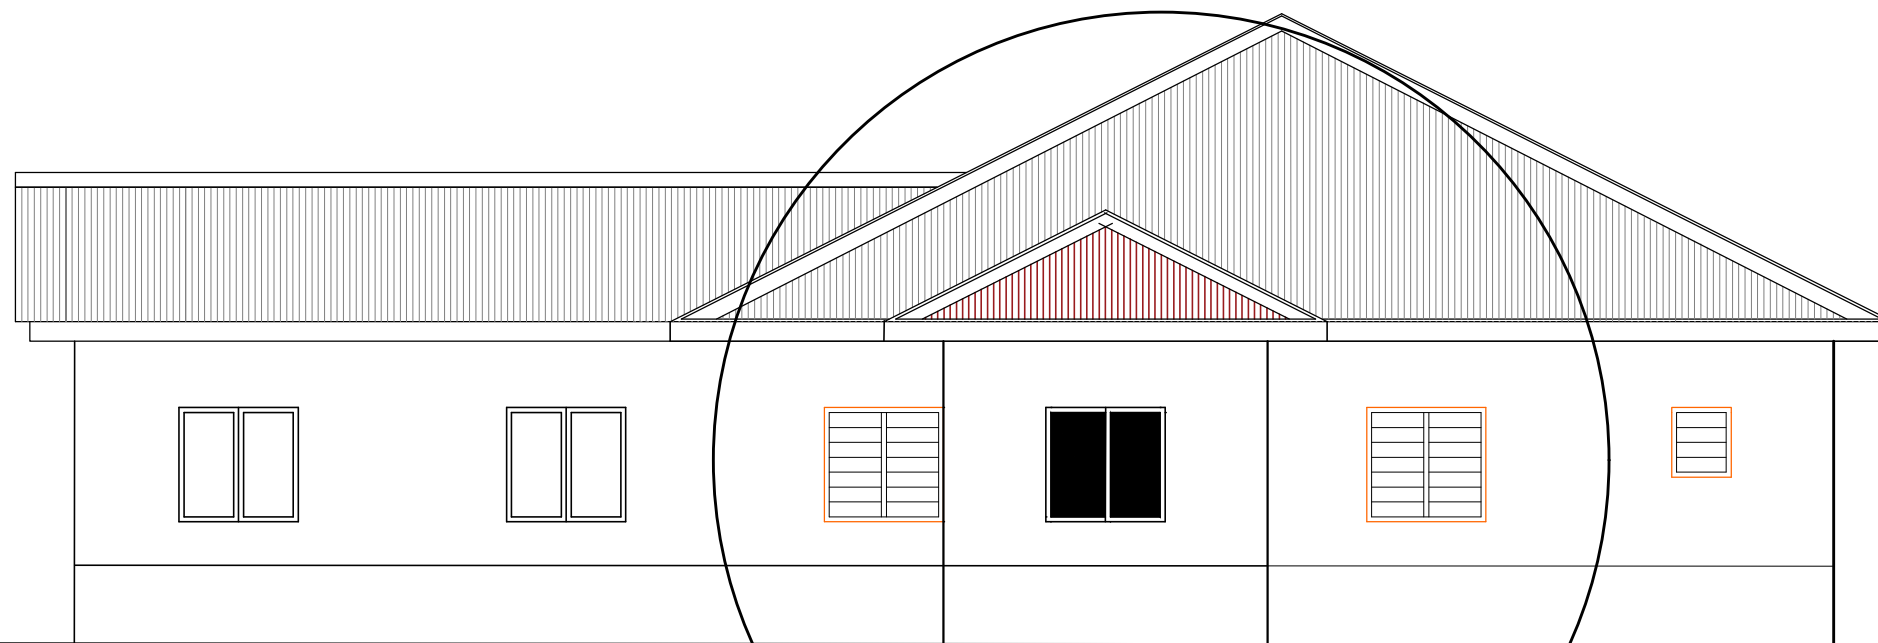

RIGHT VIEW




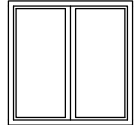
NEW ROOF LAB ATTACHMENT

Project:	
Proposed Lab. design	
Location:	
Akor PHC, Akamkpa L.G.A, Cross River State	

Comment(s)/Note(s)

Drawing & Design:	Construction Supervisor
	Victor C. Yusuf (Arc)
Project Validation:	Project Coordination
	Coulibaly Ouonna
Technical Validation:	Logistics Coordination
	Ali Gado
Project Manager:	Logistics Manager
	Joseph Tamba

Date: APRIL, 2024

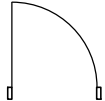 Element ID	D1	W1
Quantity	1	2
W x H Size	900×2100	1200×1200
Sill height	0	900
Head height	2100	2100
2D Symbol		
3D Back View		

DOOR & WINDOW SCHEDULE

Project:	
Proposed Lab. design	
Location:	
Akor PHC, Akamkpa L.G.A, Cross River State	

Comment(s)/Note(s)

Drawing & Design:	Construction Supervisor
	Victor C. Yusuf (Arc)
Project Validation:	Project Coordination
	Coulibaly Ouonna
Technical Validation:	Logistics Coordination
	Ali Gado
Project Manager:	Logistics Manager
	Joseph Tamba

Date: APRIL, 2024