


FLOOR PLAN

Project:	Proposed Lab. design
Location:	OLD NDEBEJI PHC, Akamkpa L.G.A, Cross River State

Comment(s)/Note(s)

Drawing & Design:	Construction Supervisor Victor C. Yusuf (Arc)
Project Validation:	Project Coordination Coulibaly Ouonna
Technical Validation:	Logistics Coordination Ali Gado
Project Manager:	Logistics Manager Joseph Tamba

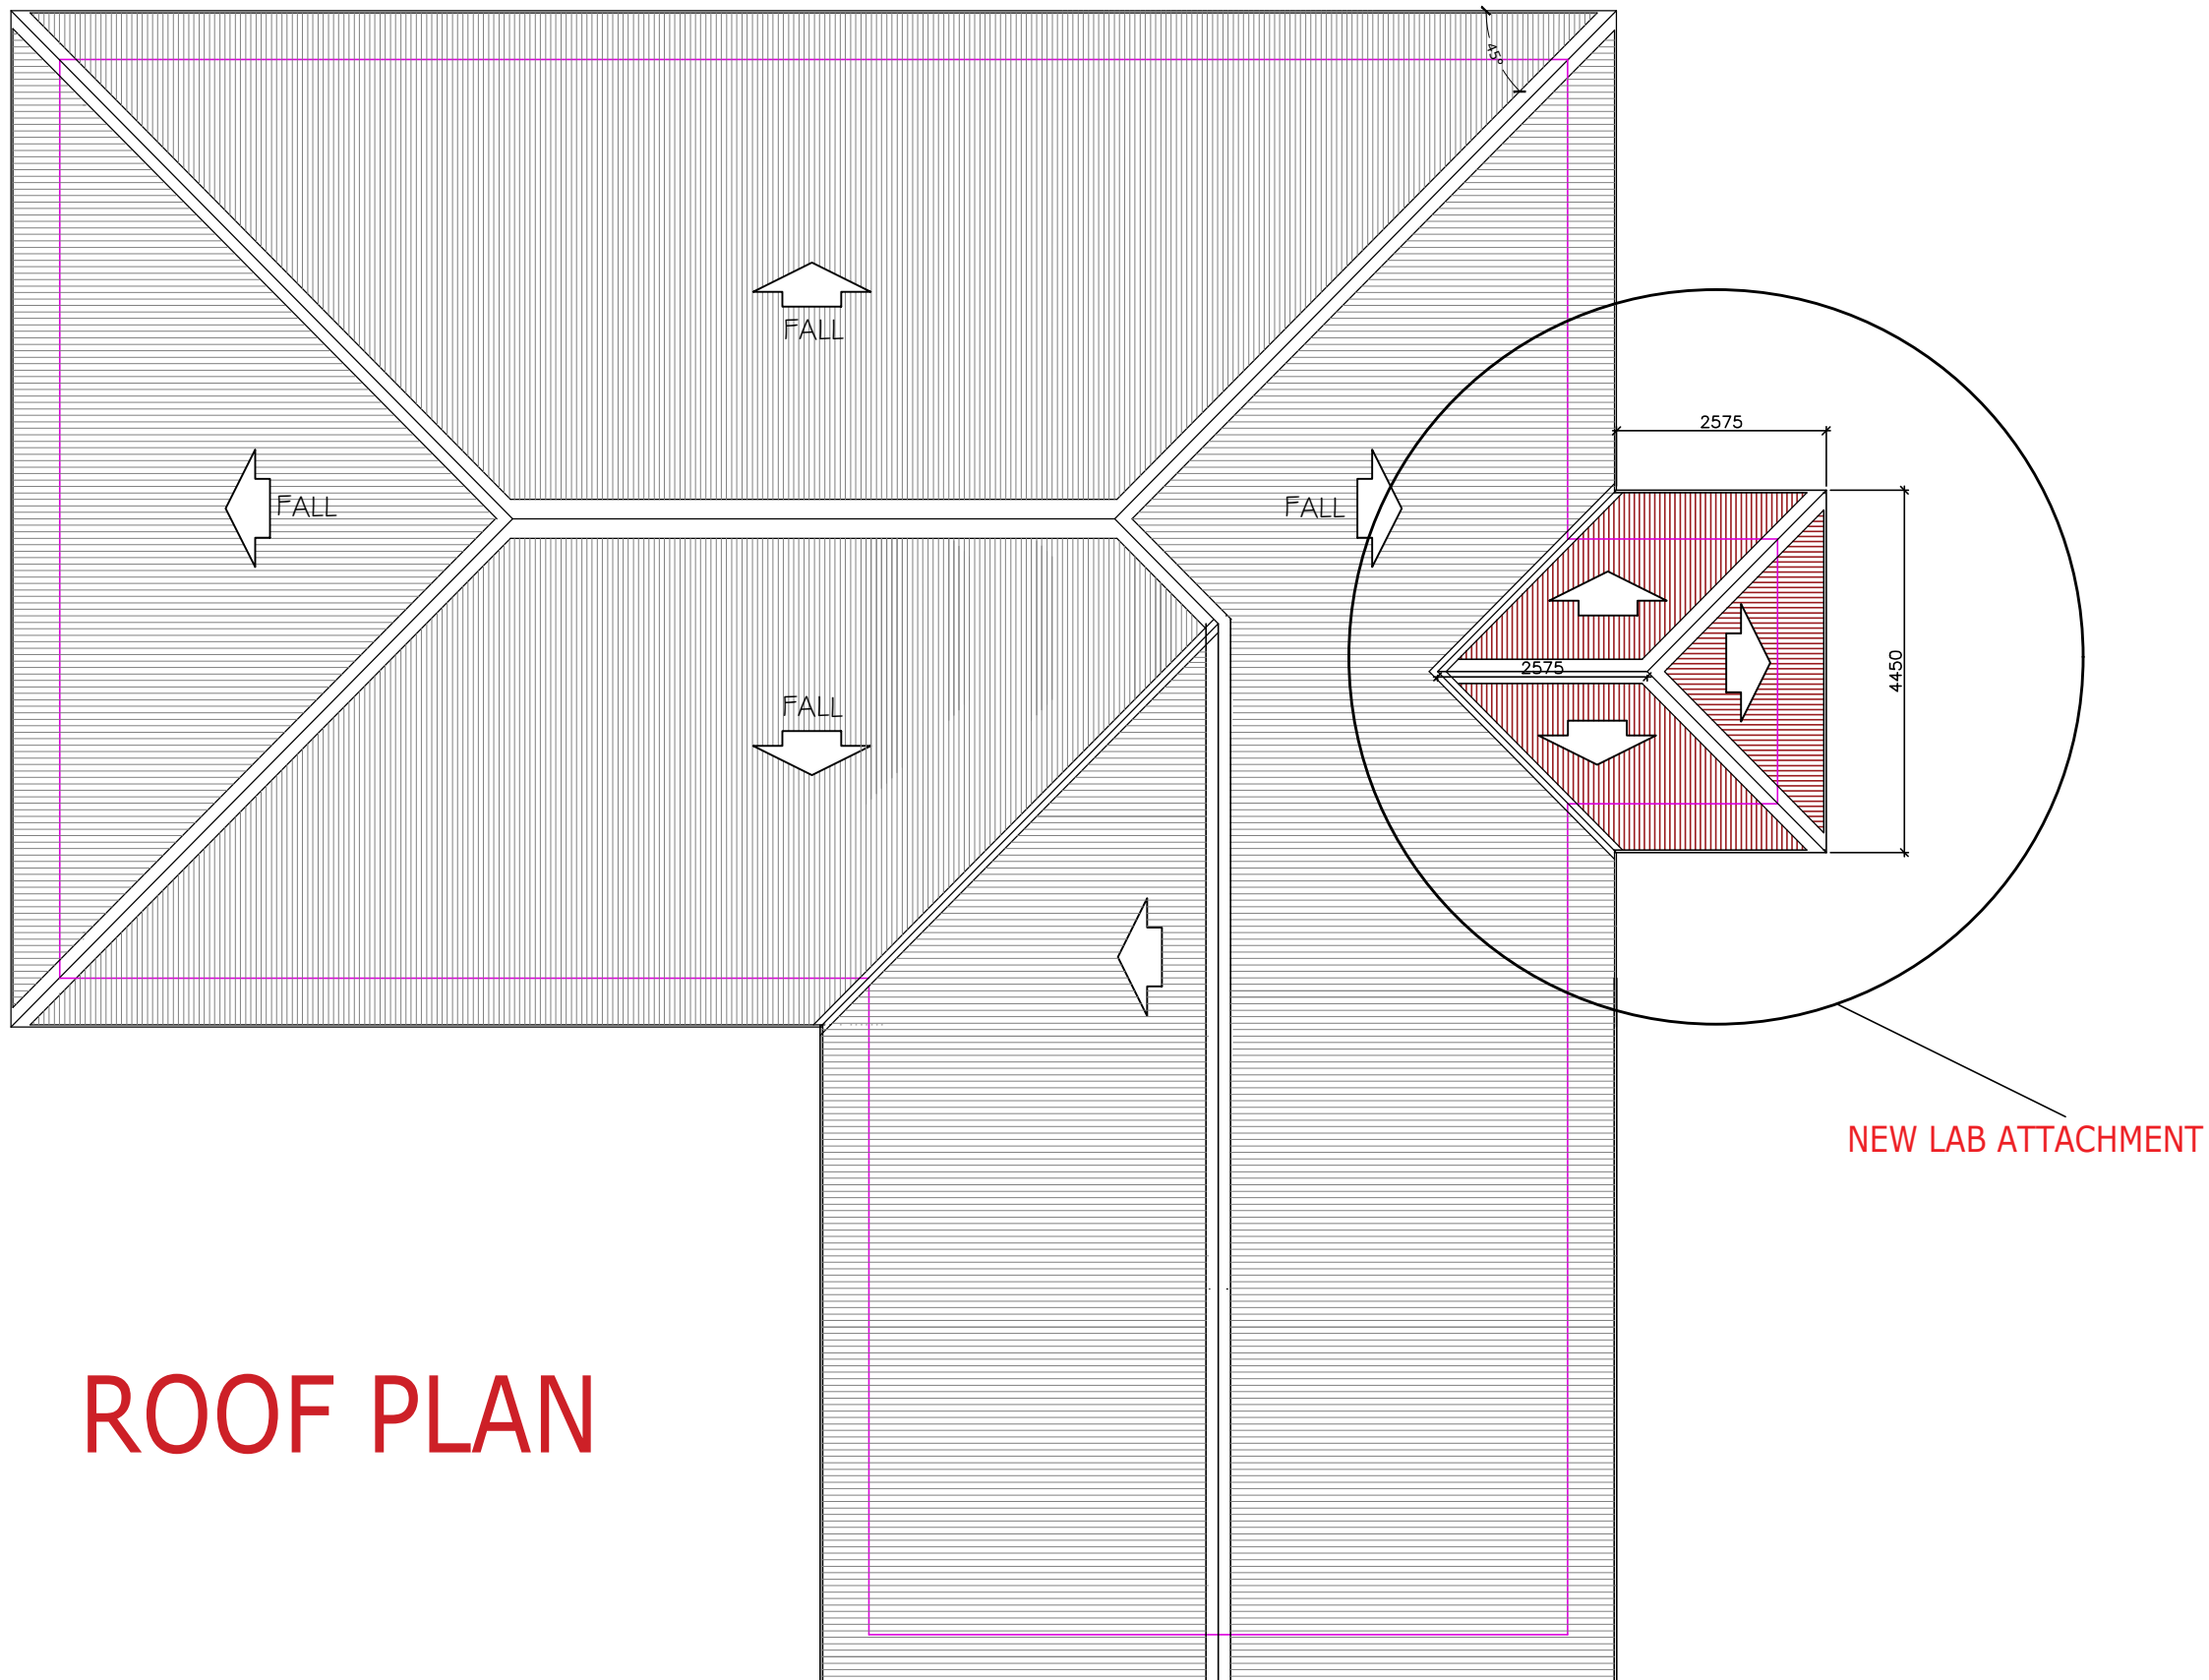

ROOF PLAN

Project:


Proposed Lab. design

Location:

OLD NDEBEJI PHC, Akamkpa L.G.A,
Cross River State

Comment(s)/Note(s)

Drawing & Design:	Construction Supervisor Victor C. Yusuf (Arc)
Project Validation:	Project Coordination Coulibaly Ouonna
Technical Validation:	Logistics Coordination Ali Gado
Project Manager:	Logistics Manager Joseph Tamba

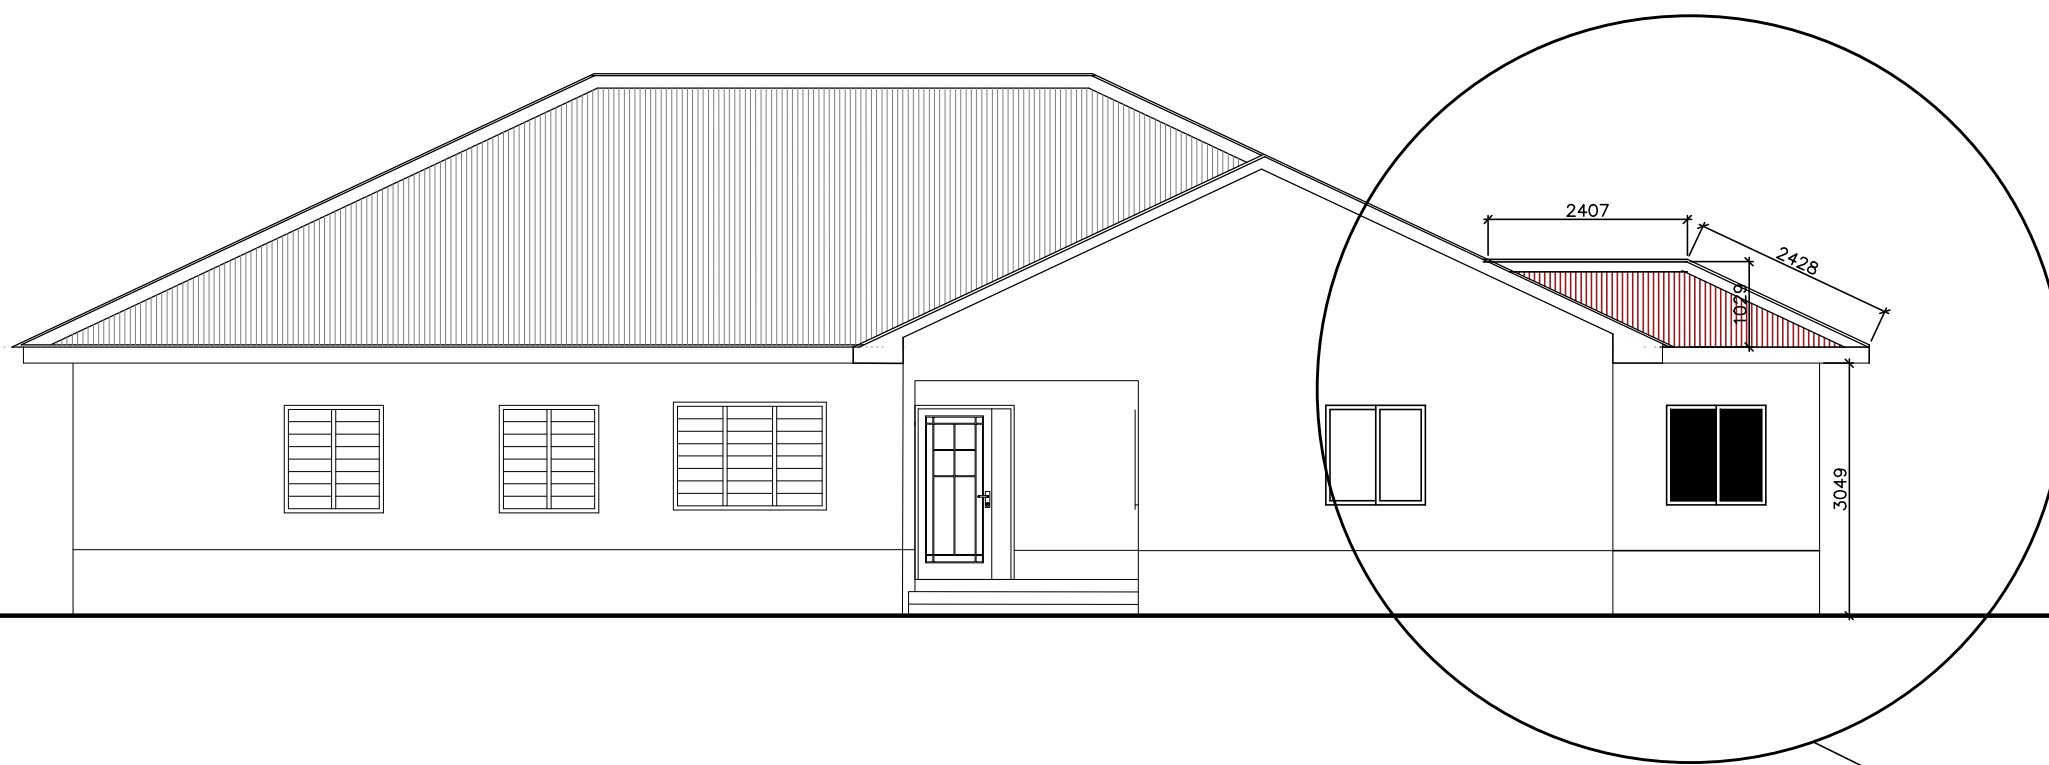

APPROACH

NEW LAB ATTACHMENT

Project: Proposed Lab. design

Location: OLD NDEBEJI PHC, Akamkpa L.G.A, Cross River State


Comment(s)/Note(s)

Drawing & Design:	Construction Supervisor Victor C. Yusuf (Arc)
Project Validation:	Project Coordination Coulibaly Ouonna
Technical Validation:	Logistics Coordination Ali Gado
Project Manager:	Logistics Manager Joseph Tamba

Date: APRIL, 2024

Project:	
Proposed Lab. design	
Location:	
OLD NDEBEJI PHC, Akamkpa L.G.A, Cross River State	


Comment(s)/Note(s)

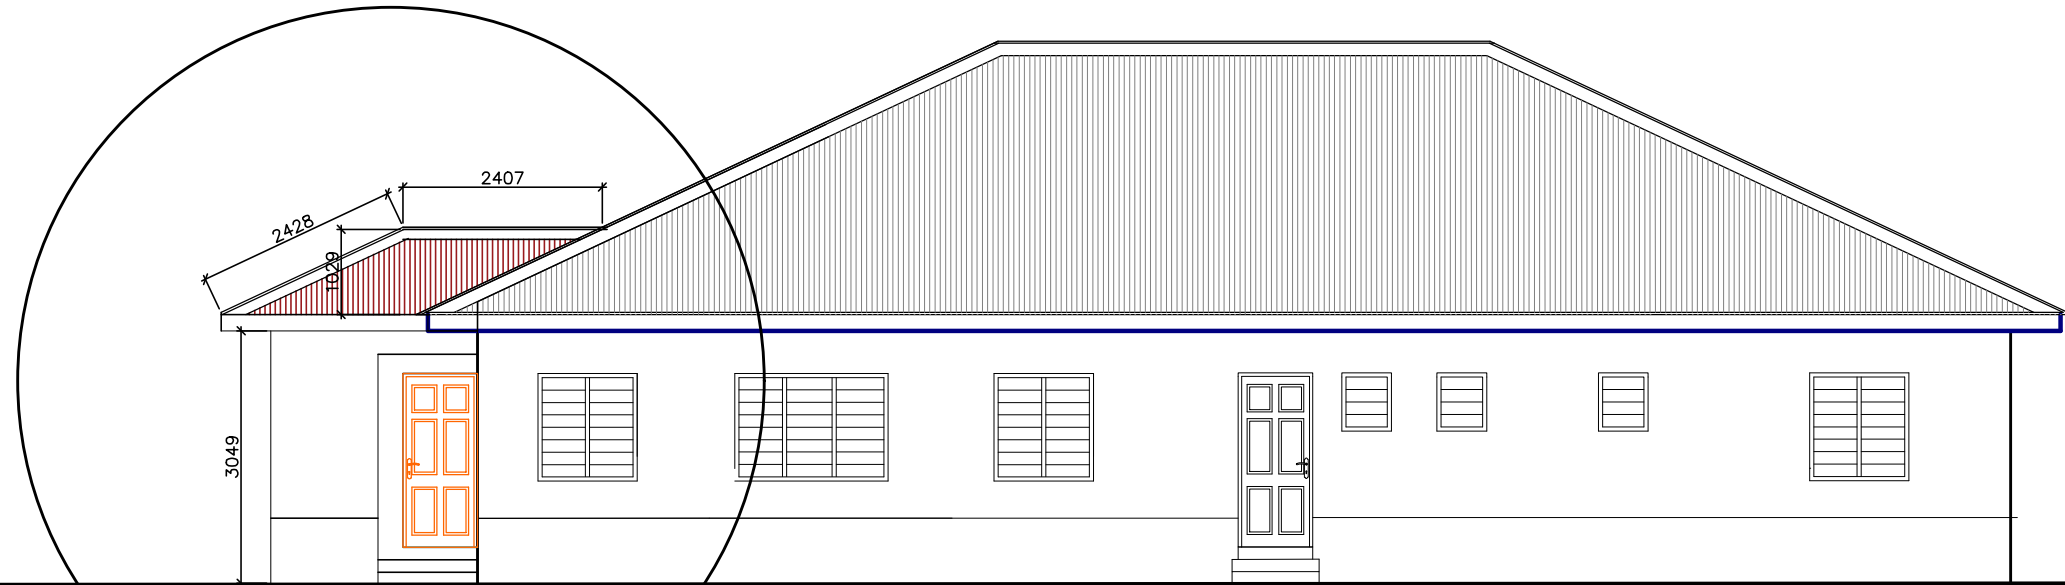

REAR VIEW

NEW LAB ATTACHMENT

Drawing & Design:	Construction Supervisor Victor C. Yusuf (Arc)
Project Validation:	Project Coordination Coulibaly Ouonna
Technical Validation:	Logistics Coordination Ali Gado
Project Manager:	Logistics Manager Joseph Tamba

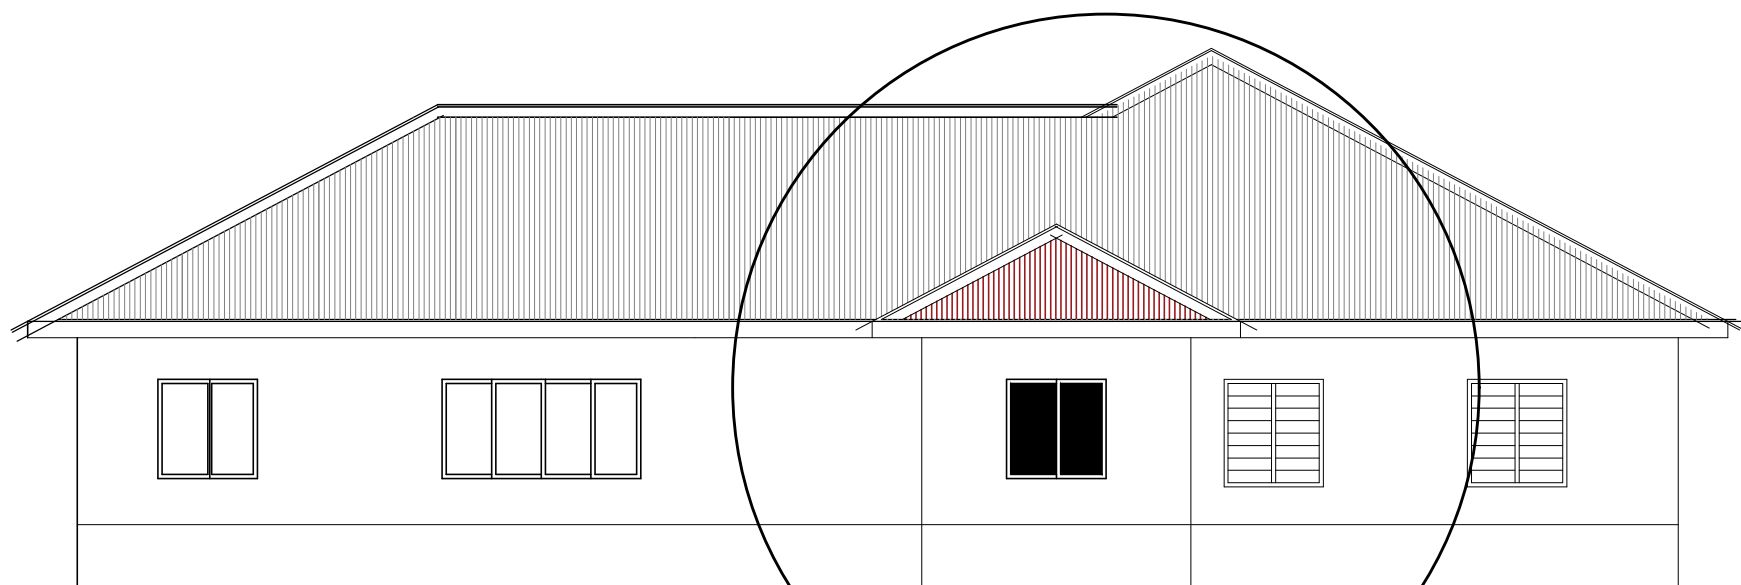

RIGHT VIEW

NEW LAB ATTACHMENT





Project:	
Proposed Lab. design	
Location:	
OLD NDEBEJI PHC, Akamkpa L.G.A, Cross River State	

Comment(s)/Note(s)

Drawing & Design:	Construction Supervisor
	Victor C. Yusuf (Arc)
Project Validation:	Project Coordination
	Coulibaly Ouonna
Technical Validation:	Logistics Coordination
	Ali Gado
Project Manager:	Logistics Manager
	Joseph Tamba

--

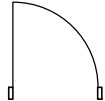Date: APRIL, 2024

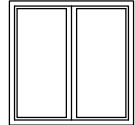Element ID	D1	W1
Quantity	2	2
W x H Size	900×2100	1200×1200
Sill height	0	900
Head height	2100	2100
2D Symbol		
3D Back View		

DOOR & WINDOW SCHEDULE

Project:	
Proposed Lab. design	
Location:	
OLD NDEBEJI PHC, Akamkpa L.G.A, Cross River State	

Comment(s)/Note(s)

Drawing & Design:	Construction Supervisor
	Victor C. Yusuf (Arc)
Project Validation:	Project Coordination
	Coulibaly Ouonna
Technical Validation:	Logistics Coordination
	Ali Gado
Project Manager:	Logistics Manager
	Joseph Tamba

Date: APRIL, 2024